


PRESJEK "E" M.1:50

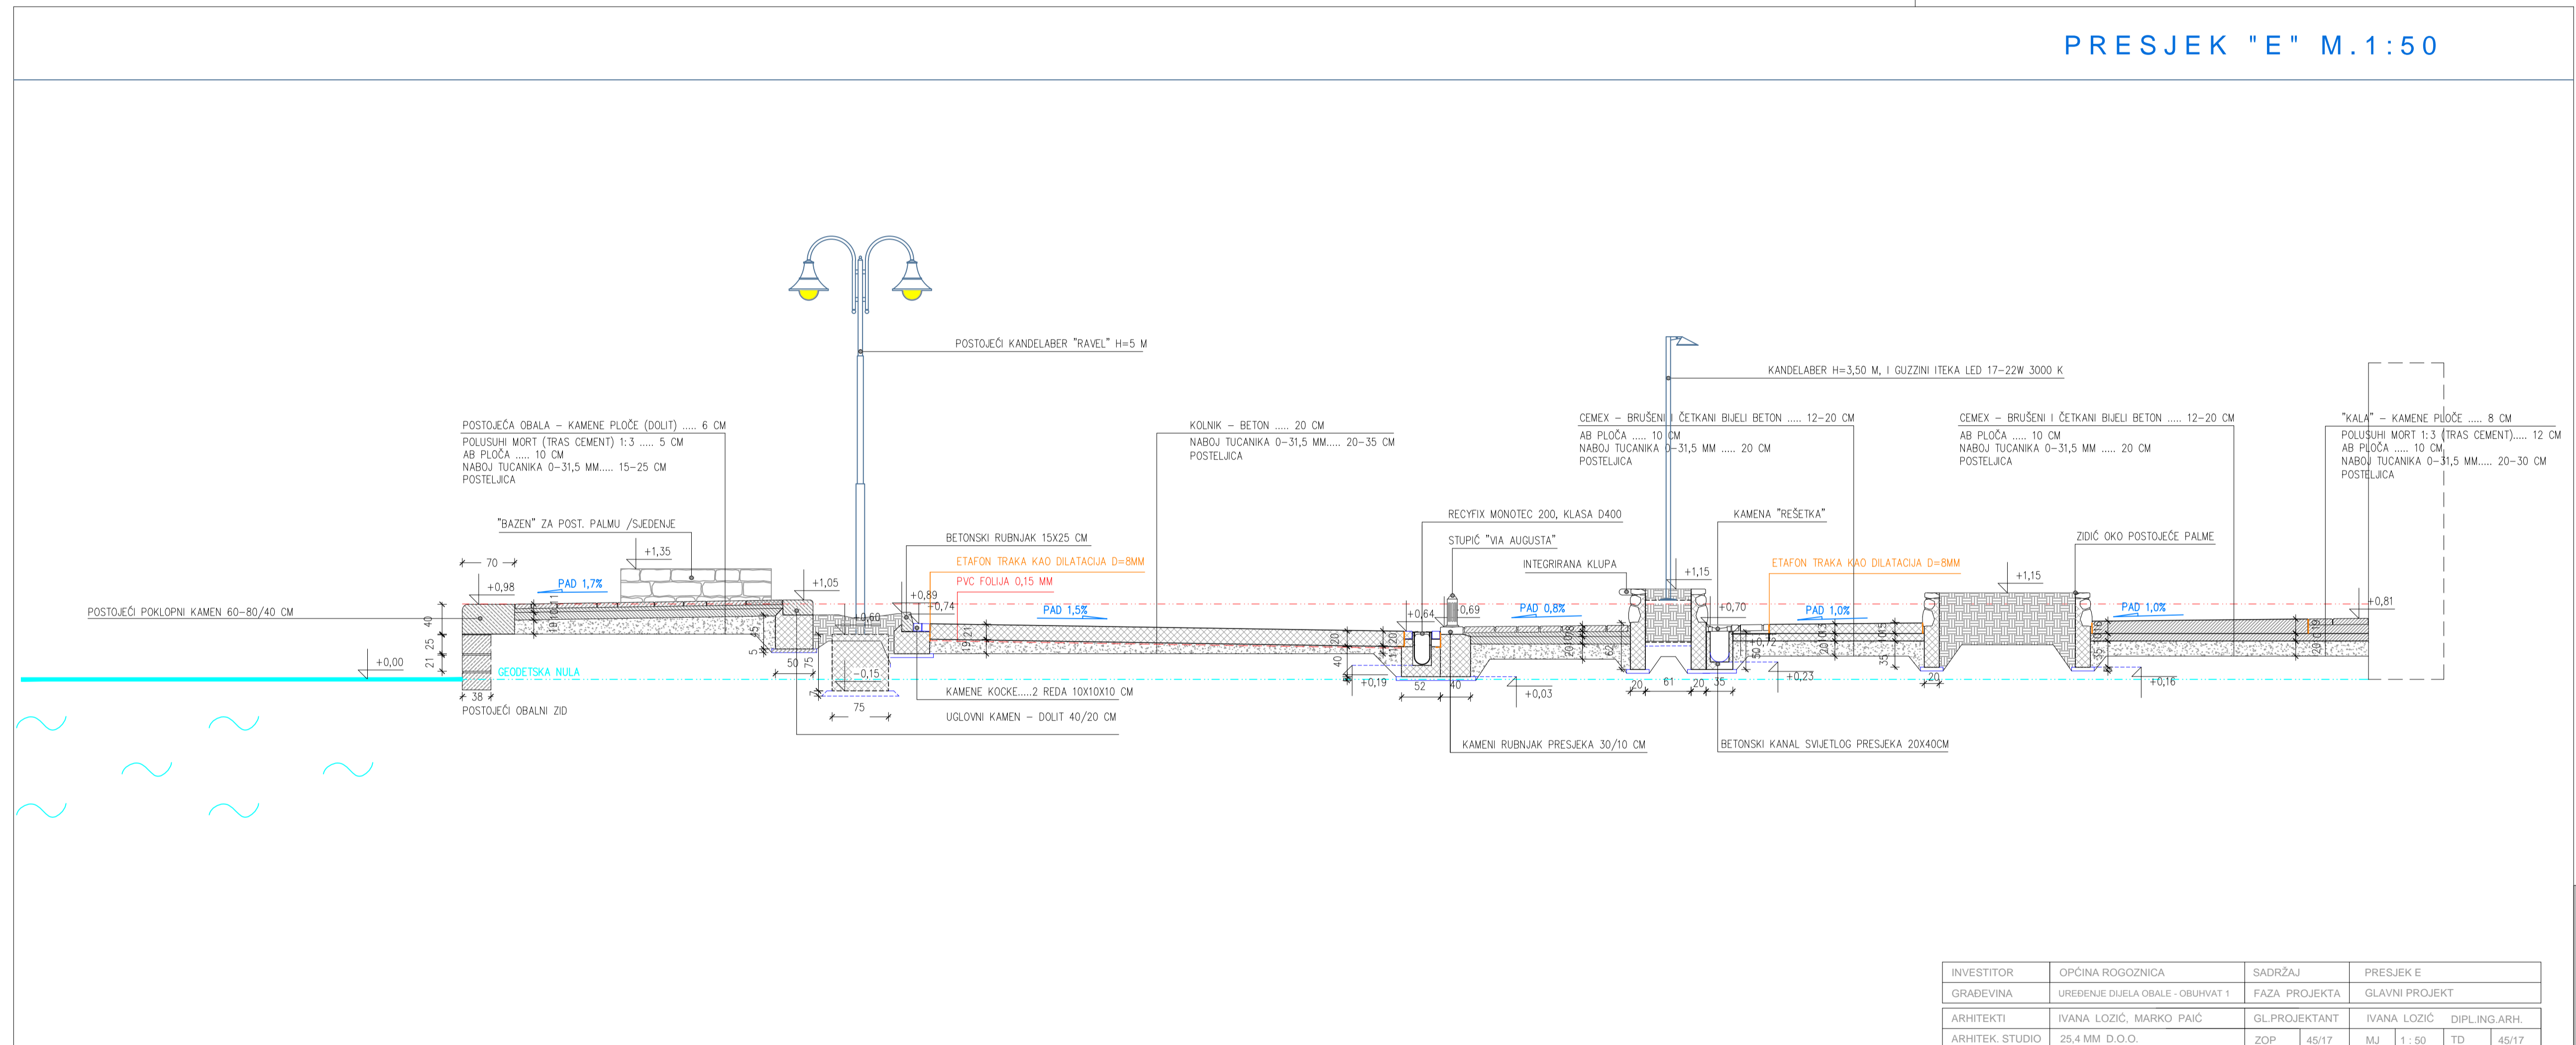

INVESTITOR	OPĆINA ROGOZNICA	SADRŽAJ	PRESJEK E
GRADEVINA	UREĐENJE DIJELA OBALE - OBUHVAT 1	FAZA PROJEKTA	GLAVNI PROJEKT
ARHITEKTI	IVANA LOZIĆ, MARKO PAIĆ	GL.PROJEKTANT	IVANA LOZIĆ DIPL.ING.ARH.
ARHITEK. STUDIO	25.4 MM D.O.O.	ZOP	45/17 MJ 1:50 TD 45/17